



PLAN

UTILITY LAYOUT APPROVED BY BCWS AND BEC

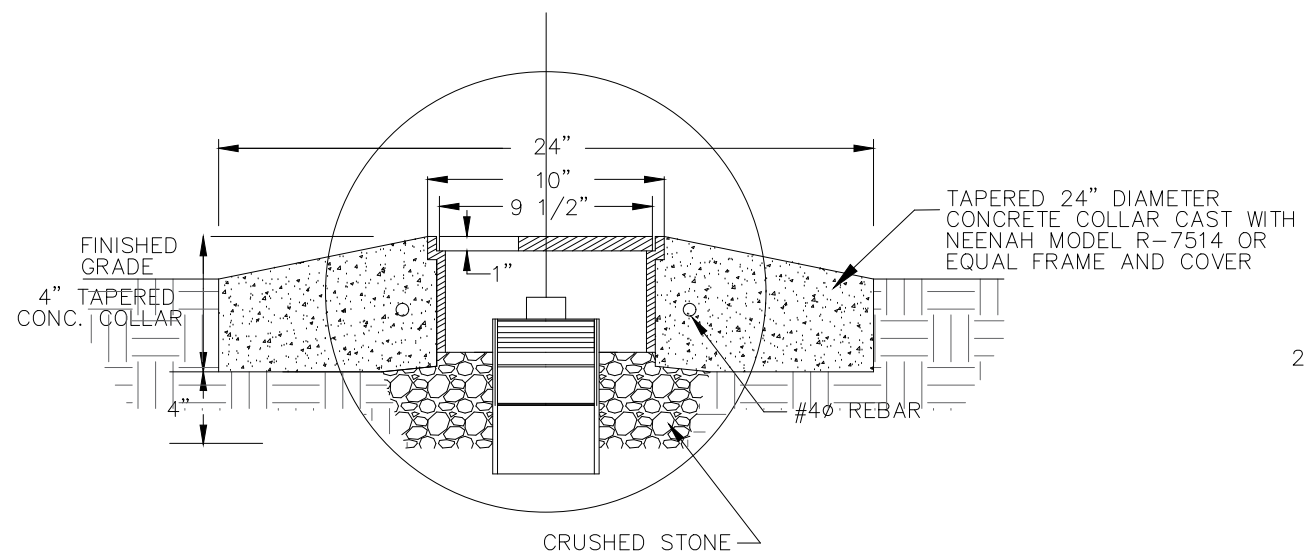

TYPICAL SERVICE CONNECTION DETAIL

NOT TO SCALE

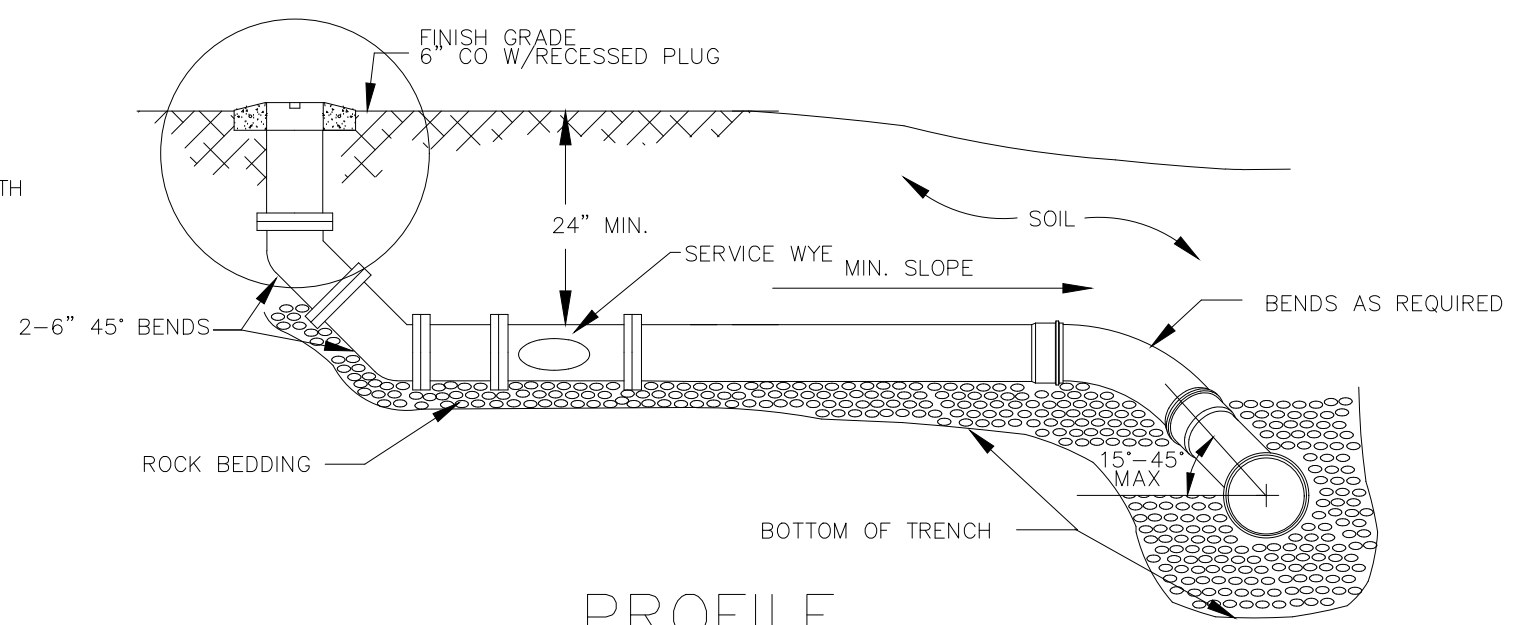

PROFILE

SEWER PANEL 1A

BERKELEY COUNTY WATER AND SANITATION
POTABLE WATER & SANITARY SEWER STANDARDS

REVISED 07/30/2025